


# 12. Änderung B-Plan Nr. 9 Frönds Kamp

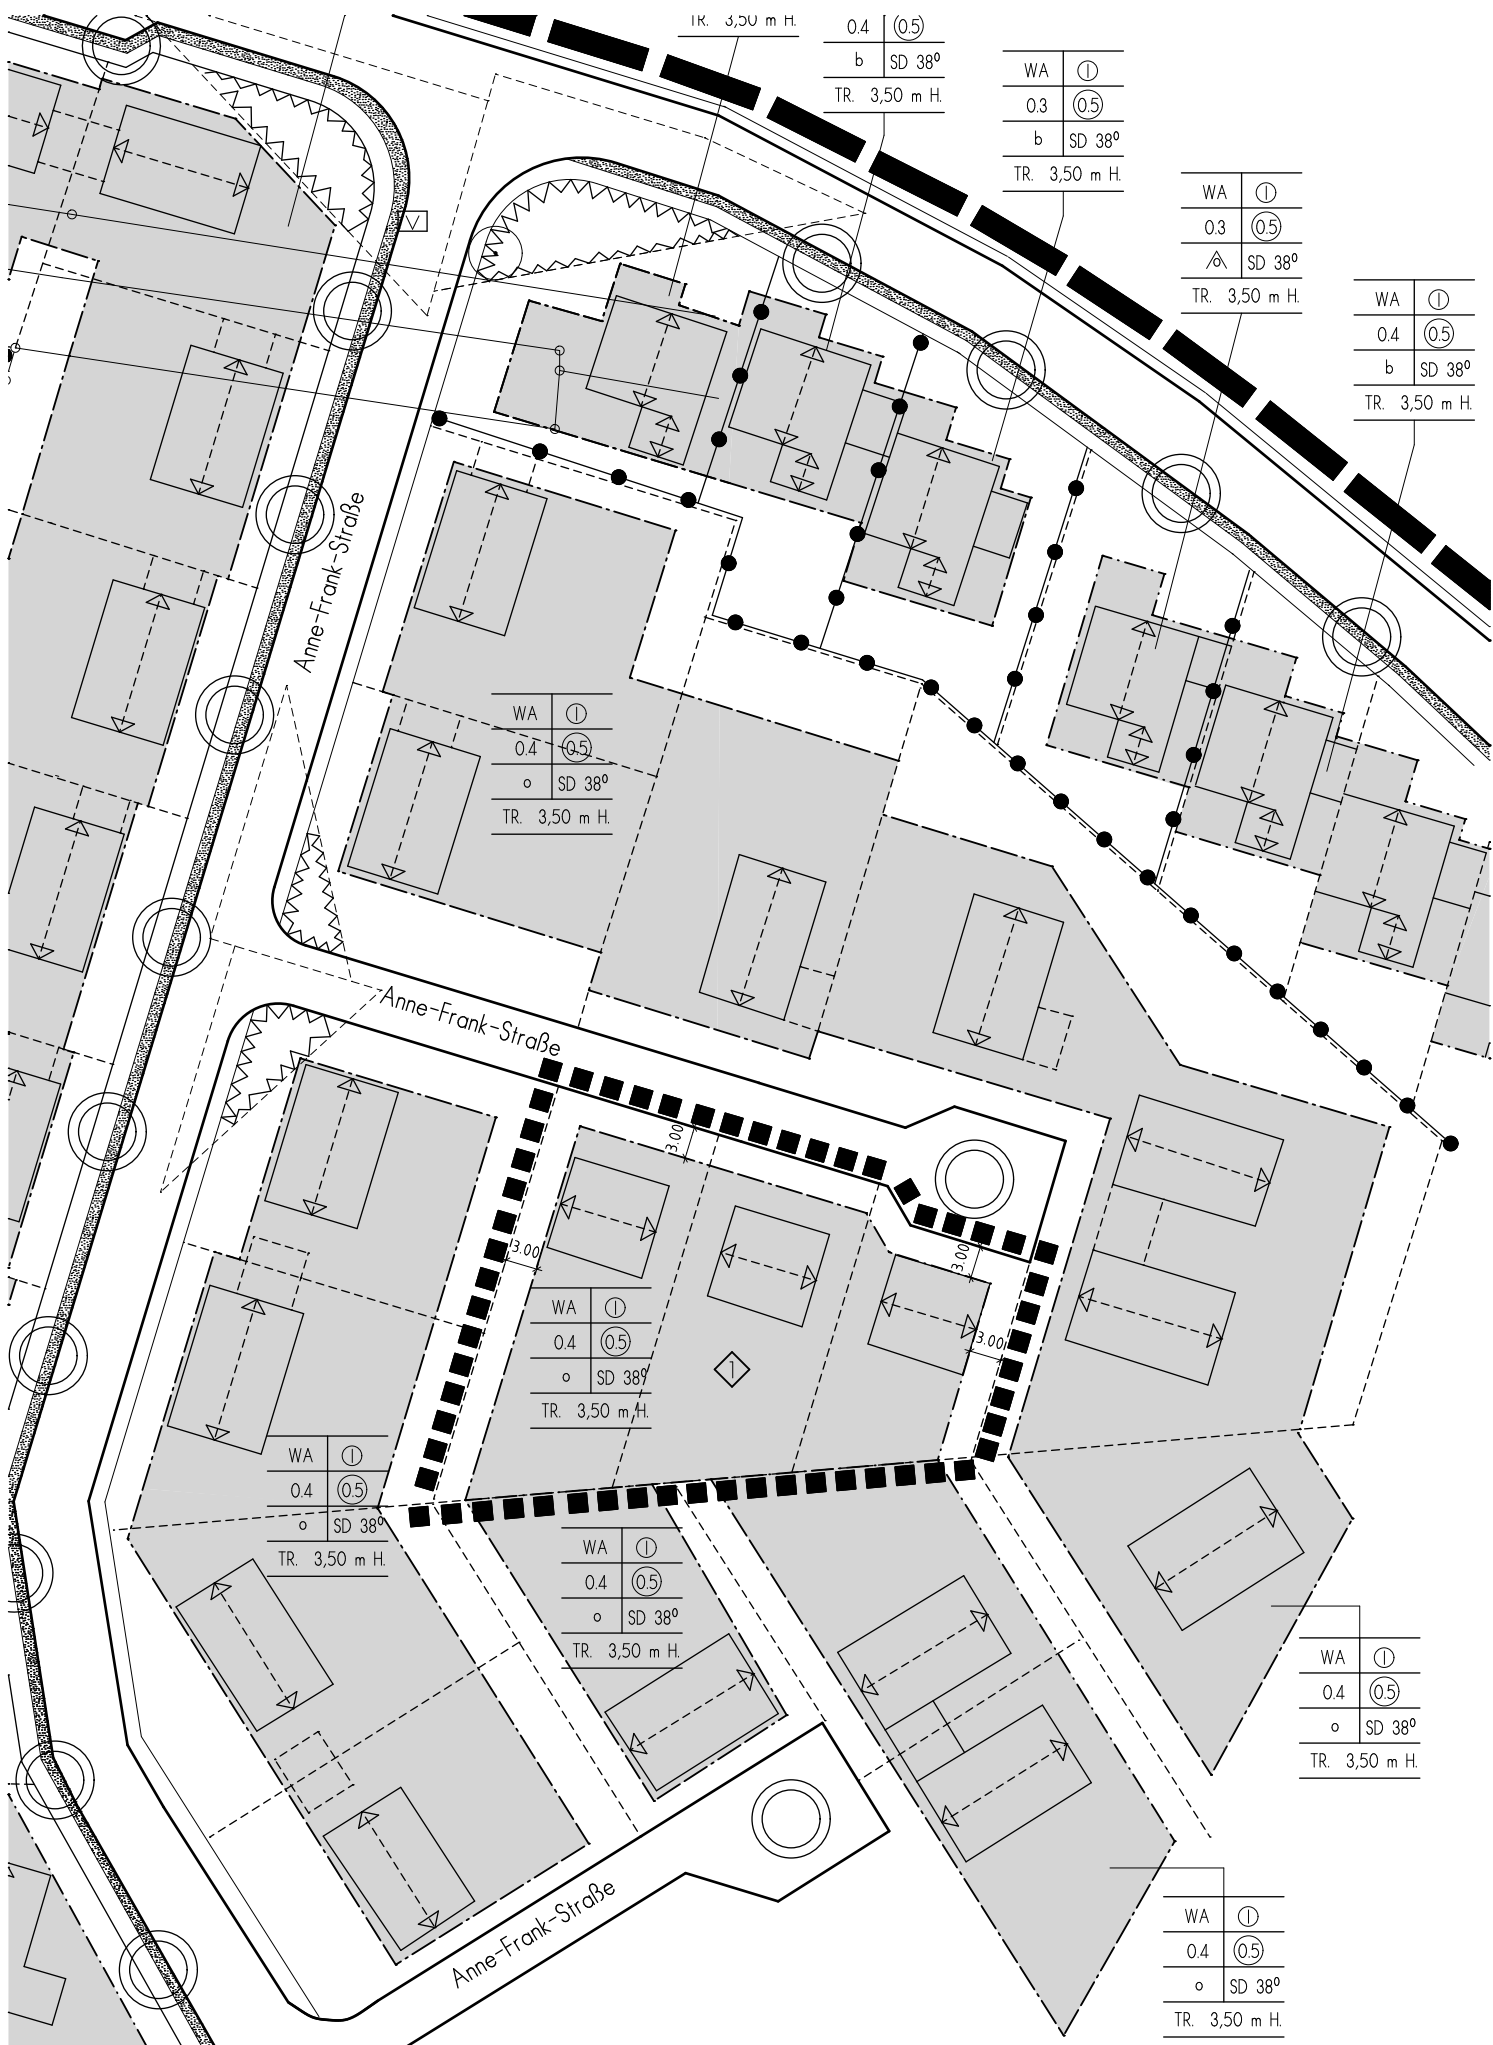

IK. 3,50 m H.

|     |           |
|-----|-----------|
| 0.4 | (0.5)     |
| b   | SD 38°    |
| TR. | 3,50 m H. |

|     |           |
|-----|-----------|
| WA  | ①         |
| 0.3 | (0.5)     |
| b   | SD 38°    |
| TR. | 3,50 m H. |

|     |           |
|-----|-----------|
| WA  | ①         |
| 0.3 | (0.5)     |
| △   | SD 38°    |
| TR. | 3,50 m H. |

|     |           |
|-----|-----------|
| WA  | ①         |
| 0.4 | (0.5)     |
| b   | SD 38°    |
| TR. | 3,50 m H. |

|     |           |
|-----|-----------|
| WA  | ①         |
| 0.4 | (0.5)     |
| ○   | SD 38°    |
| TR. | 3,50 m H. |

Anne-Frank-Straße

|     |           |
|-----|-----------|
| WA  | ①         |
| 0.4 | (0.5)     |
| ○   | SD 38°    |
| TR. | 3,50 m H. |

|     |           |
|-----|-----------|
| WA  | ①         |
| 0.4 | (0.5)     |
| ○   | SD 38°    |
| TR. | 3,50 m H. |

|     |           |
|-----|-----------|
| WA  | ①         |
| 0.4 | (0.5)     |
| ○   | SD 38°    |
| TR. | 3,50 m H. |

|     |           |
|-----|-----------|
| WA  | ①         |
| 0.4 | (0.5)     |
| ○   | SD 38°    |
| TR. | 3,50 m H. |

|     |           |
|-----|-----------|
| WA  | ①         |
| 0.4 | (0.5)     |
| ○   | SD 38°    |
| TR. | 3,50 m H. |

Anne-Frank-Straße