


# Lageplan zum Bauvorhaben Nachtigallenweg 17

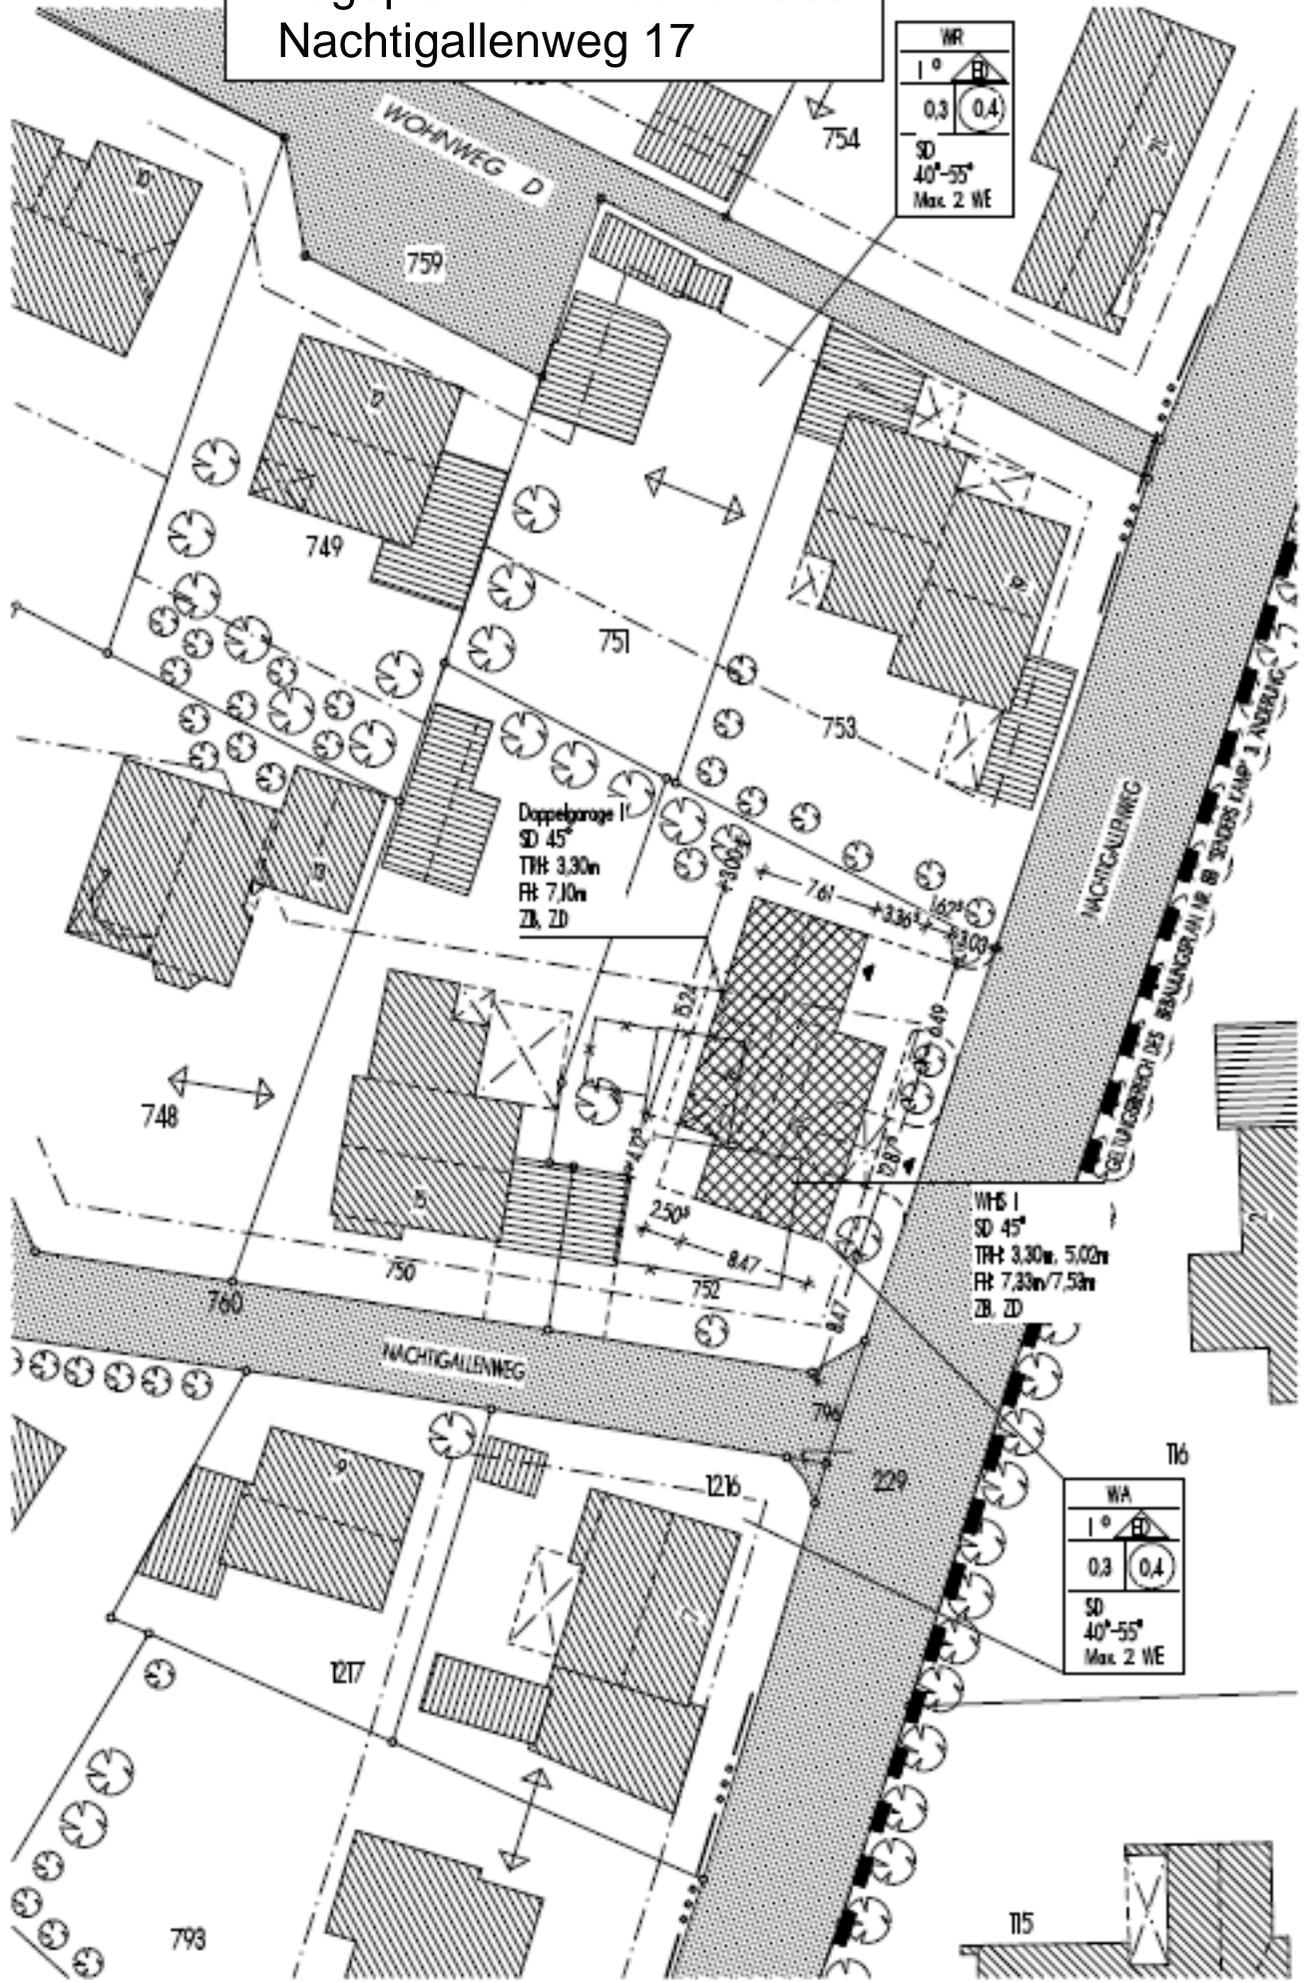

WR	
1°	0.4
0.3	0.4
SD 40°-55°	
Max. 2 WE	

Doppelgarage I  
SD 45°  
TRH: 3,30m  
FH: 7,10m  
ZB, ZD

WFB I  
SD 45°  
TRH: 3,30m, 5,02m  
FH: 7,33m/7,53m  
ZB, ZD

WA	
1°	0.4
0.3	0.4
SD 40°-55°	
Max. 2 WE	