


Bauantrag

Anlage 05

Die mit * gekennzeichneten Maße bezeichnen den Grenzabstand vom Gebäude zur Grenze !!

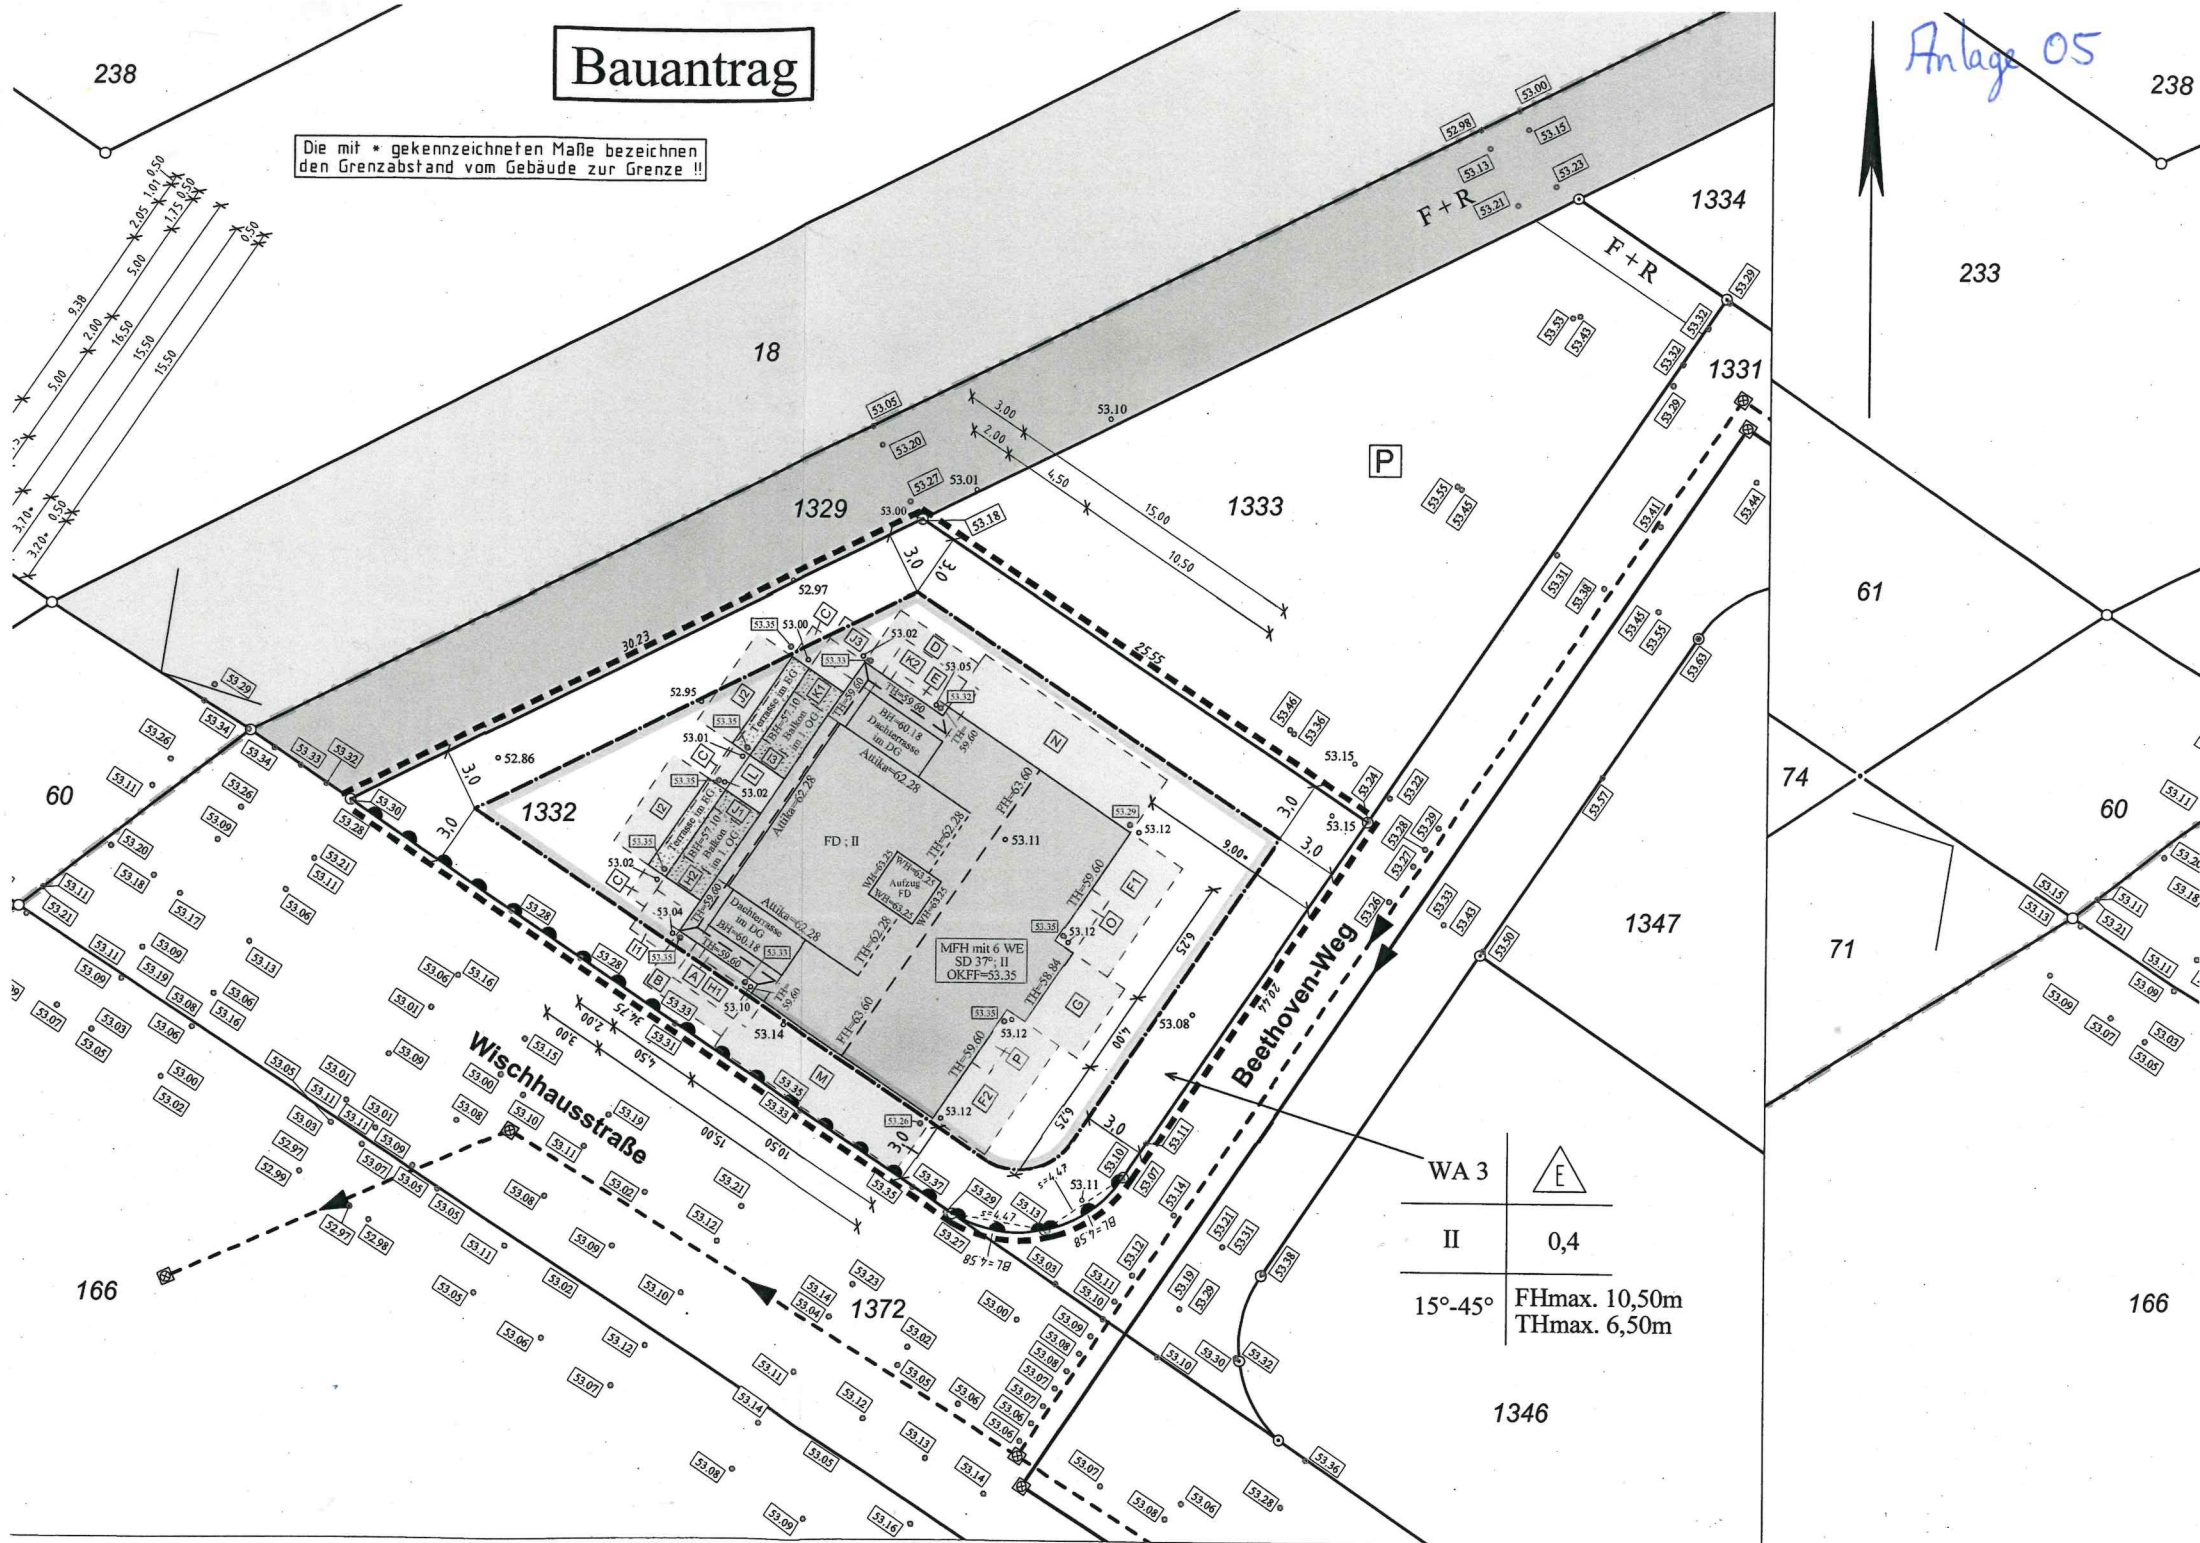

MFH mit 6 WE
SD 37°; II
OKFF=53.35

WA 3	E
II	0,4
15°-45°	FHmax. 10,50m THmax. 6,50m

238

238

233

18

1334

1331

1329

1333

61

60

1332

74

60

1347


71

166


1372

166

1346

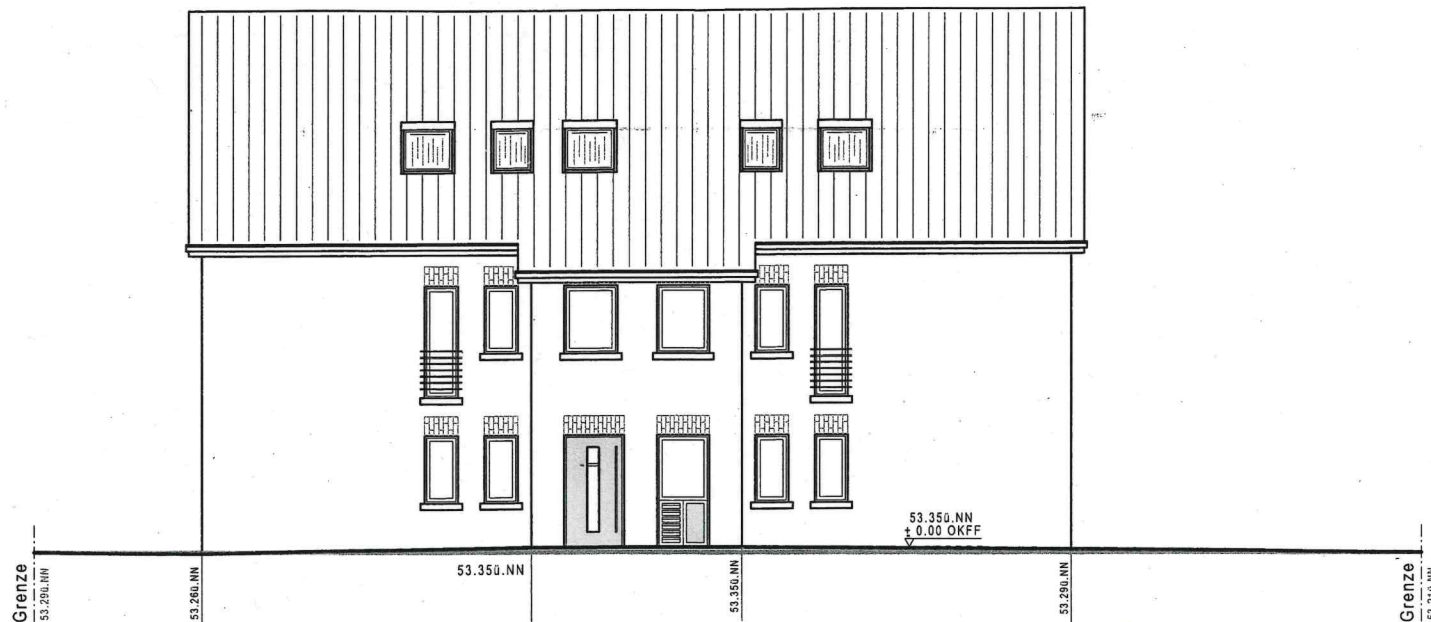


Süd - Ost Ansicht

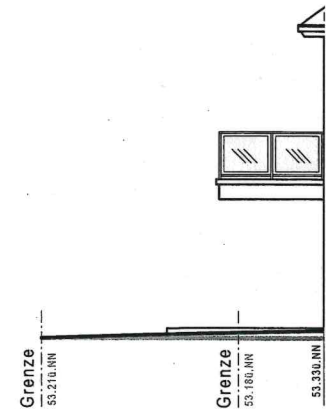

Nord - Ost Ansicht



Süd - West Ansicht

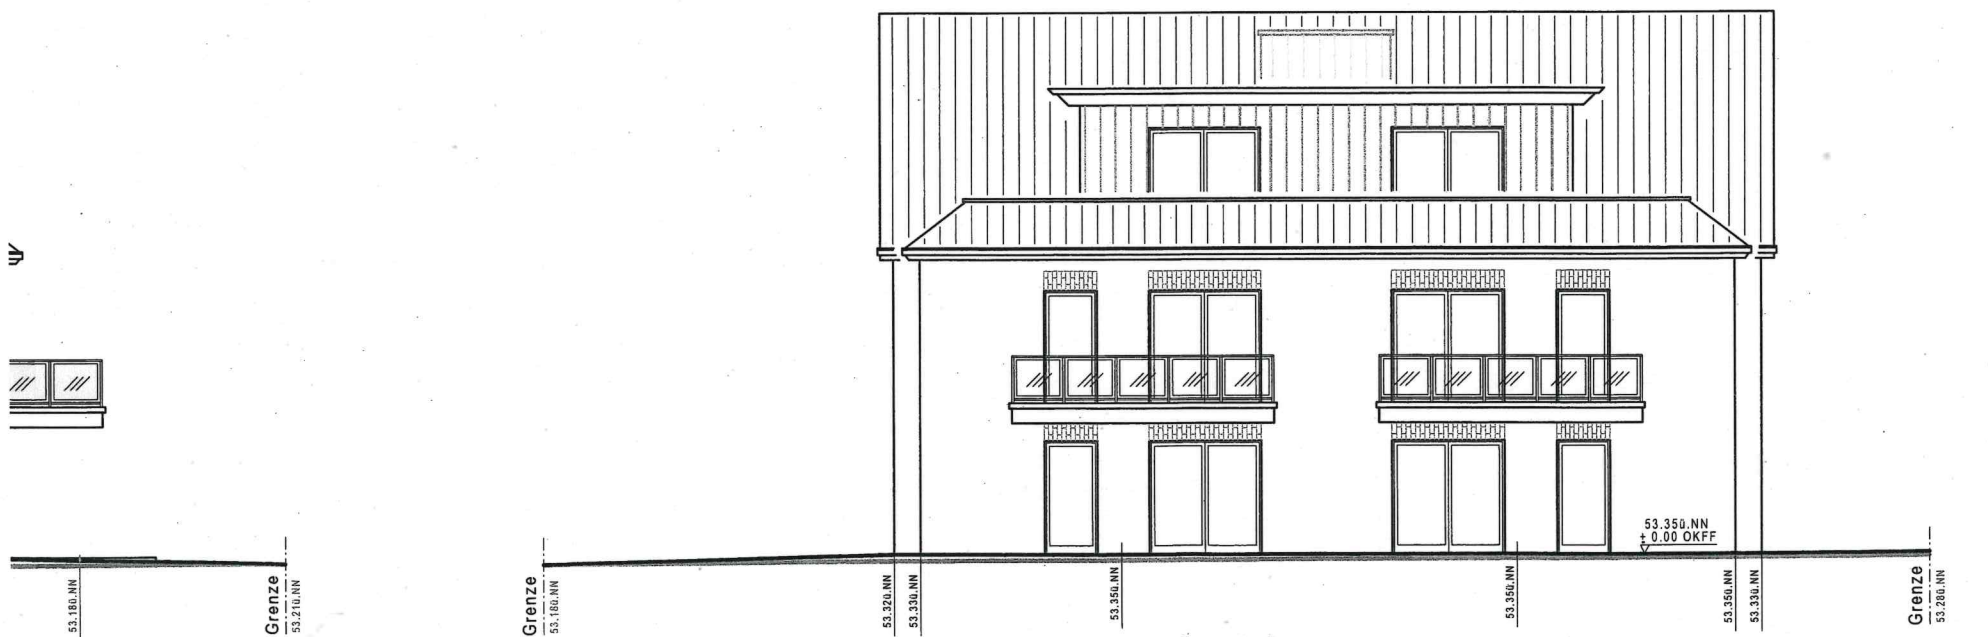

Nord - West Ansicht

53.350.NN

53.220.NN



01.

02.

03.

04.

05.

Bau

Bau

Ar