
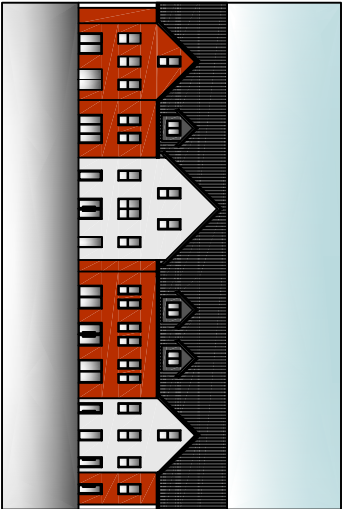
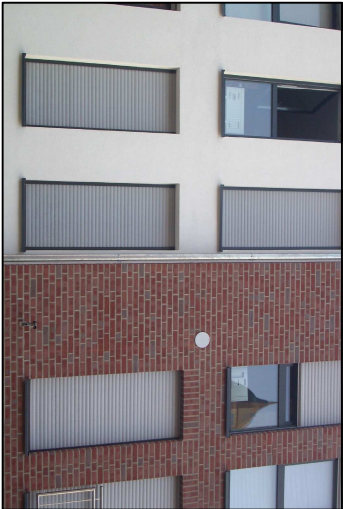
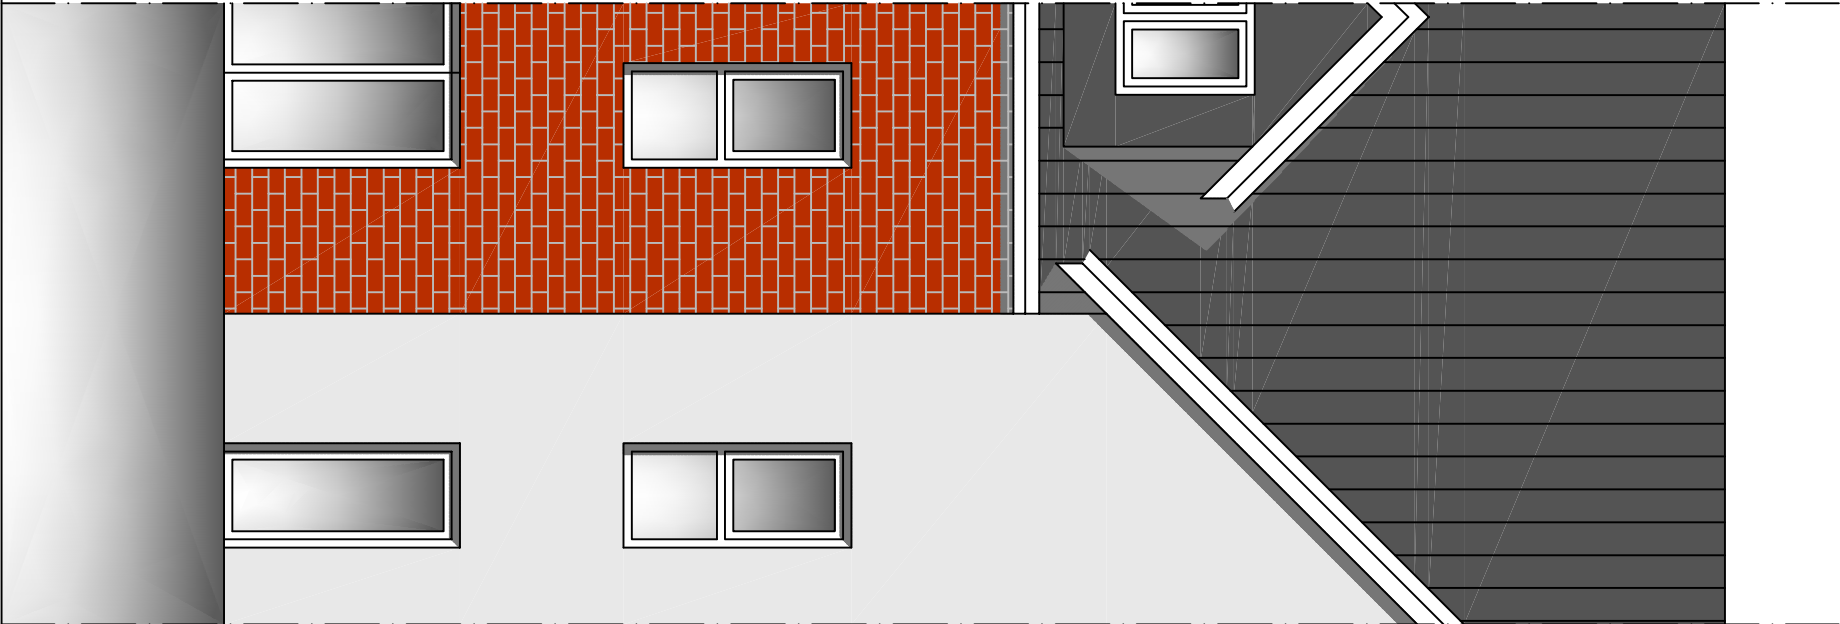


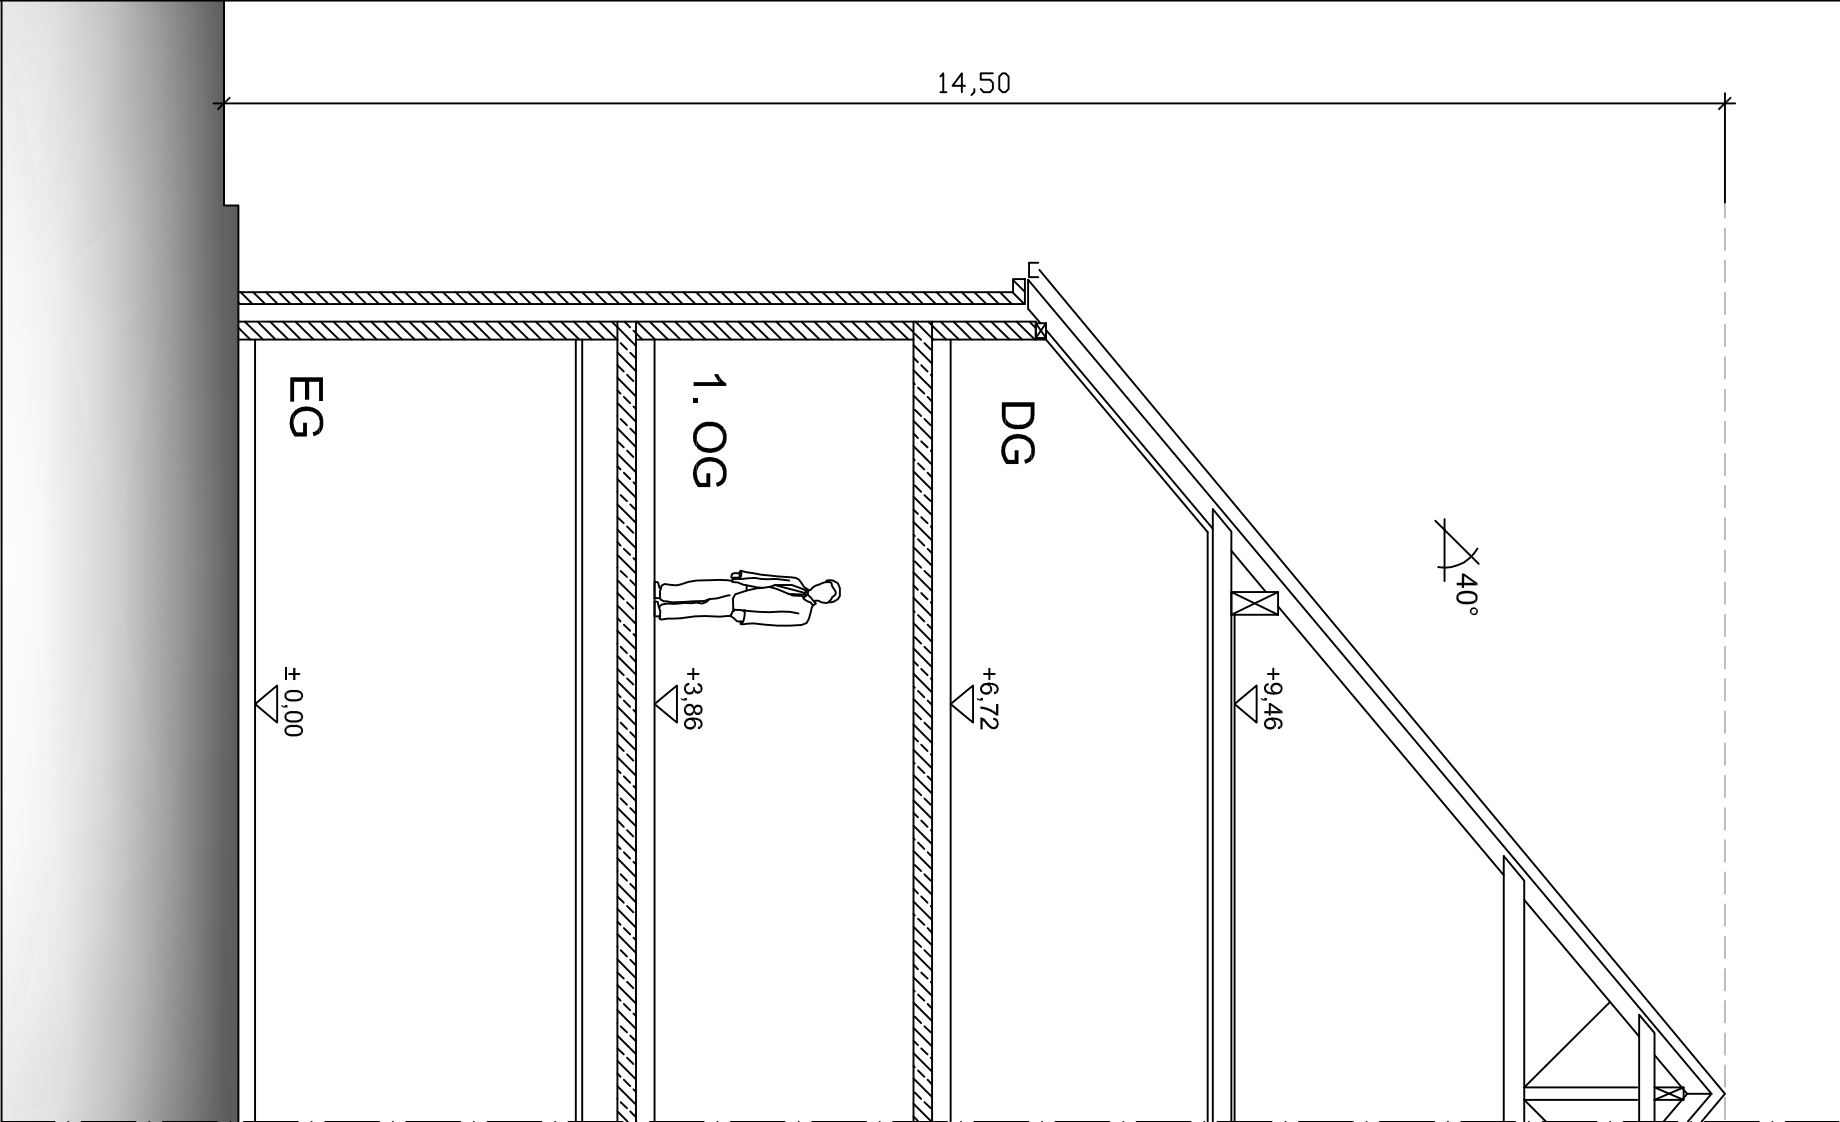

Entwurfsverfasser  
Fa. KIRCHNER  
Architekt Martin Schmieding  
Orkotten 37  
48291 Telgte  
Tel. 0 25 04 - 888 88 0  
Fax 0 25 04 - 888 88 55  
www.kirchner-immobilien.de  
11.07.2011